

Location Survey for:  
**McKenzie Novak**  
at 10649 Yosemite Road

I hereby certify that this survey was prepared by me or under my direction and that I am a duly Licensed Land Surveyor under the laws of the State of Minnesota.

Dated this 11th day of June, 2012.

REHDER & ASSOCIATES, INC.

*Thomas J. Adam*

Thomas J. Adam, Land Surveyor  
Minnesota License No. 43414

PROPERTY DESCRIPTION


Lot 14, Block 2, ELIASON BRYE SECOND ADDITION,  
Hennepin County.

LEGEND

● Iron Monument Found



Scale: 1 inch = 20 feet

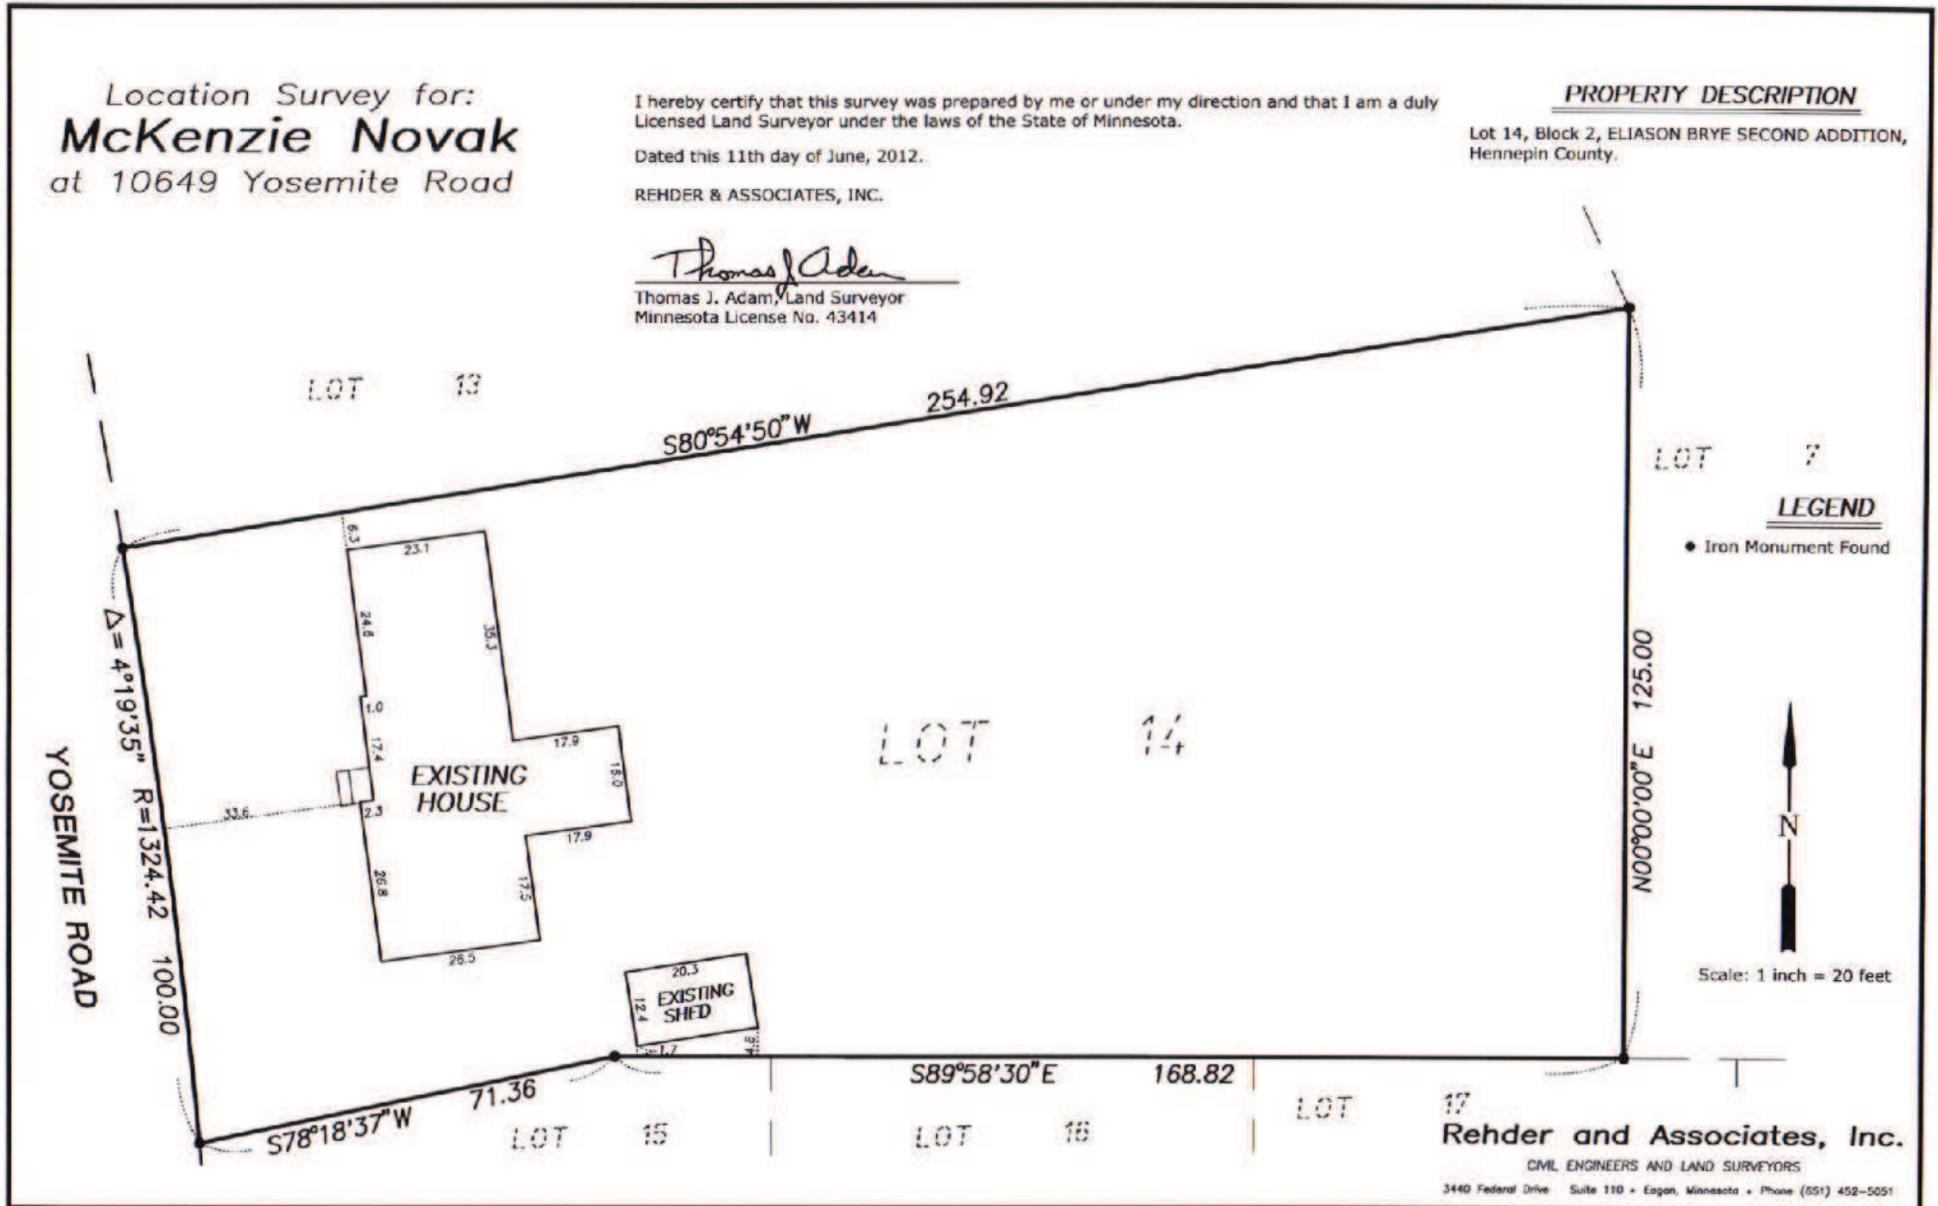

**Rehder and Associates, Inc.**

CIVIL ENGINEERS AND LAND SURVEYORS



3440 Federal Drive, Suite 110 • Eden, Minnesota • Phone (551) 452-5051

JOB: 134-2646.061

EXISTING HOUSE

Case 10936A-14

Case 10936A-14  
Rec 7/1/14

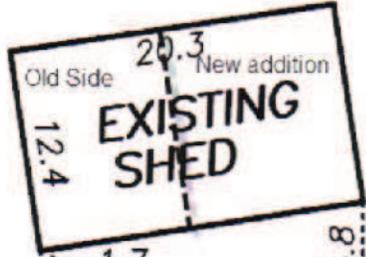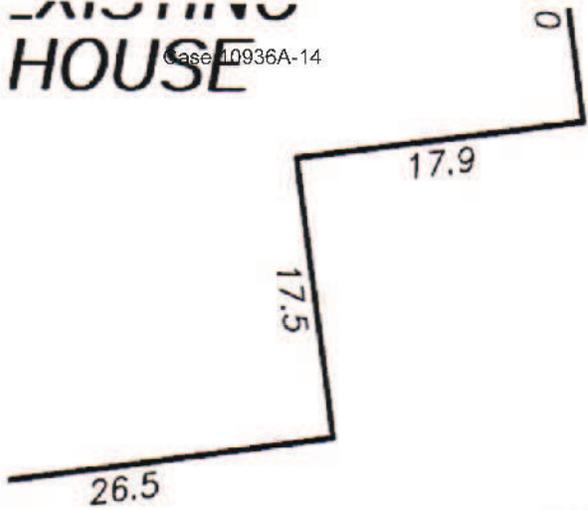

LOT

15

LOT